

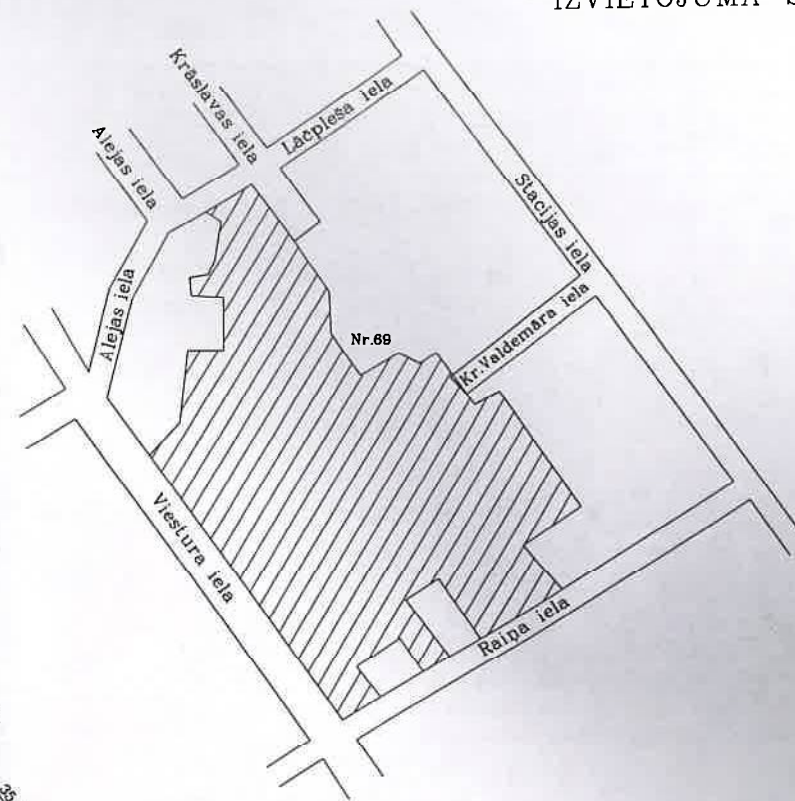


Nr.	X	Y
68	194757.77	658125.15
44	194739.96	658147.36
43	194701.75	658194.67
42	194685.04	658201.02
41	194668.73	658216.77
40	194677.25	658231.76
39	194670.49	658254.55
38	194688.49	658271.59
67	194637.14	658305.50
66	194634.65	658308.29
65	194635.03	658311.14
17	194638.45	658316.53
18	194633.59	658320.23
1	194631.30	658329.15
4	194602.60	658349.47
35	194600.47	658346.50
69	194585.12	658356.40
70	194581.92	658358.47
76	194540.87	658293.68
75	194537.04	658292.29
72	194514.07	658322.10
73	194503.30	658305.39
74	194498.50	658307.55
91	194467.37	658259.85
92	194507.90	658233.96
93	194498.83	658220.05
94	194490.35	658206.89
95	194450.00	658232.89
5	194421.12	658187.36
85	194437.80	658176.84
86	194440.28	658173.69
87	194442.60	658166.02
88	194422.60	658136.00
89	194412.95	658134.60
90	194410.99	658134.60
8	194393.79	658145.48
77	194381.52	658126.55
78	194462.92	658073.61
79	194470.49	658068.67
80	194544.57	658020.52
81	194565.31	658009.20
82	194577.42	658027.61
36	194584.52	658022.91
35	194602.74	658026.84
34	194601.11	658034.33
33	194655.02	658046.04
32	194652.55	658056.50
31	194673.42	658061.18
30	194674.61	658061.49
29	194677.07	658051.01
28	194684.58	658052.49
27	194683.94	658054.75
26	194683.40	658057.22
25	194683.20	658059.24
24	194683.34	658061.06
23	194683.43	658061.94
22	194684.71	658067.27
21	194685.05	658068.09
20	194685.98	658070.15
19	194687.02	658071.69
18	194688.46	658073.23
17	194689.08	658073.89
16	194693.45	658077.15
15	194694.22	658077.58
14	194695.84	658078.42
13	194698.23	658079.19
12	194700.04	658079.43
11	194700.94	658079.56
10	194706.44	658079.40
9	194707.36	658079.29
6	194710.53	658078.48
83	194718.17	658088.89
84	194728.43	658081.15

Koordinātu sistēma LKS92 TM  
Mēroga koeficients :0.999907  
Kopplatība 6.9702ha (69702m<sup>2</sup>)

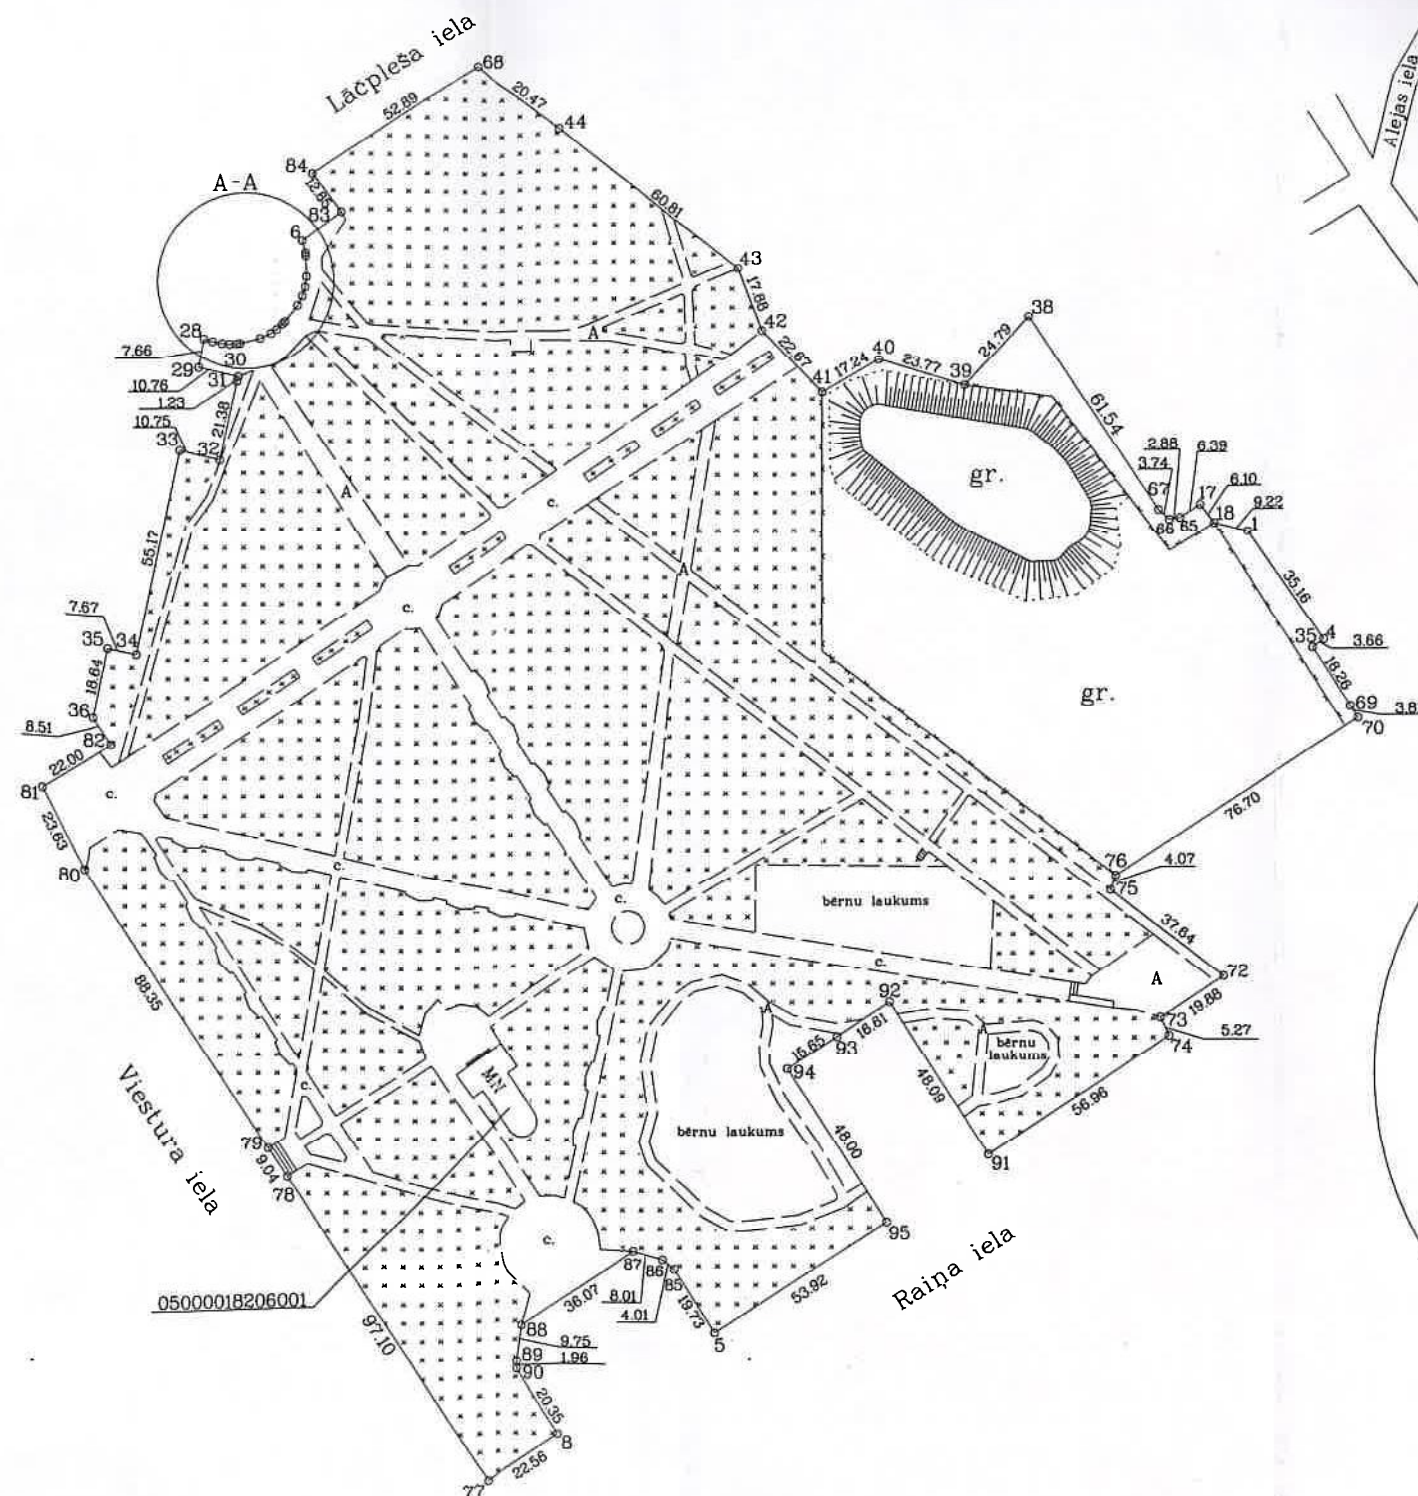

A-A  
1:500

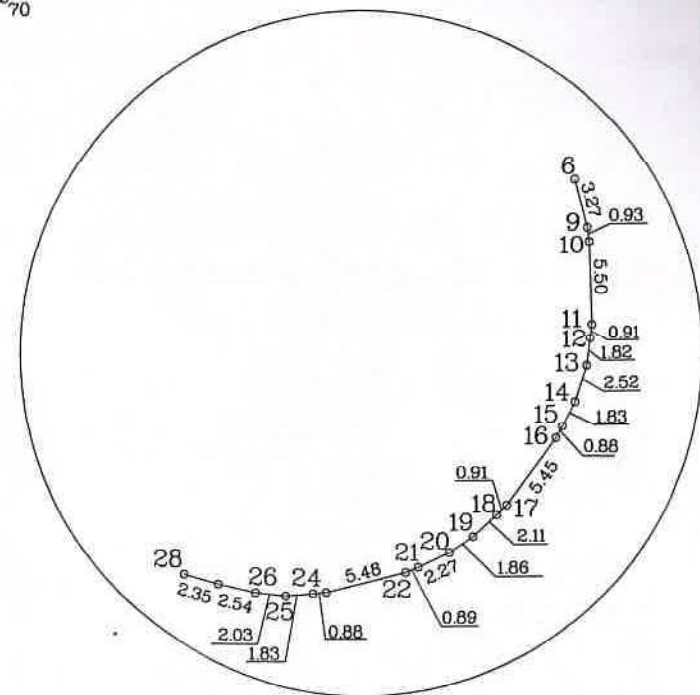

Ortofotokartes Nr.2443-42-54  
Mērogs 1:2000



LATVIJAS VALSTS MĒRŅIEKS			
Licences Nr.145			
Daugavpils, Rīgas ielā 18:	tel. 5407158, fakss 5407158:	www.latvijasmernieks.lv	
Biroja vadītājs	V.Simons	06.06.2006.	
uzmērēja	D.Kirčenko	30.05.2006.	